




PROPOSED FINAL EMBANKMENT

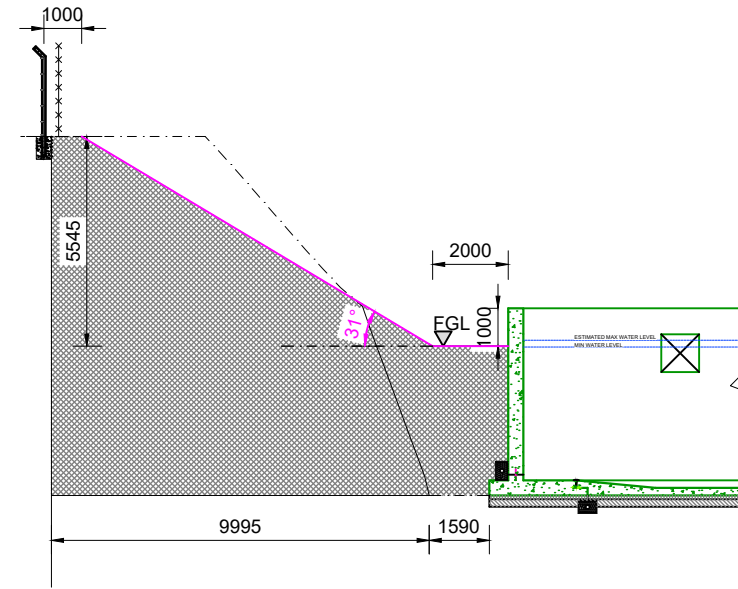


SECTION A-A
SCALE 1:200

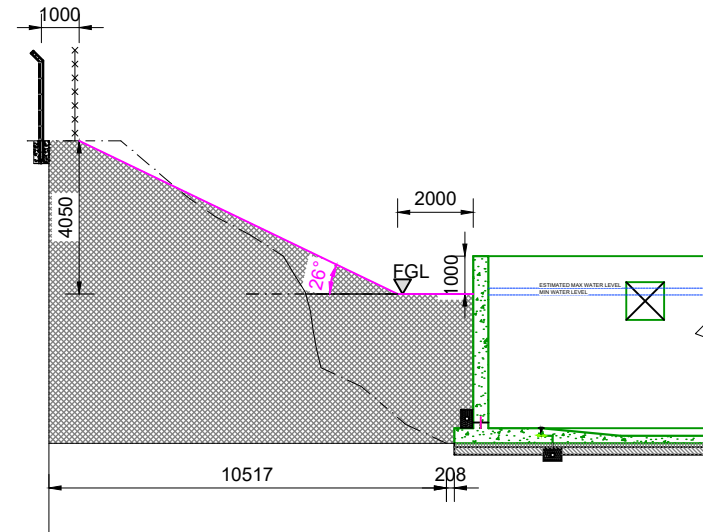

SECTION B-B
SCALE 1:200

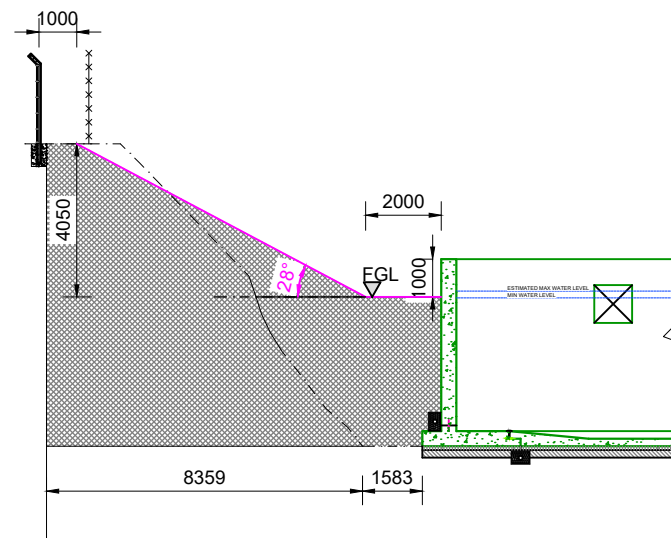

SECTION C-C
SCALE 1:200

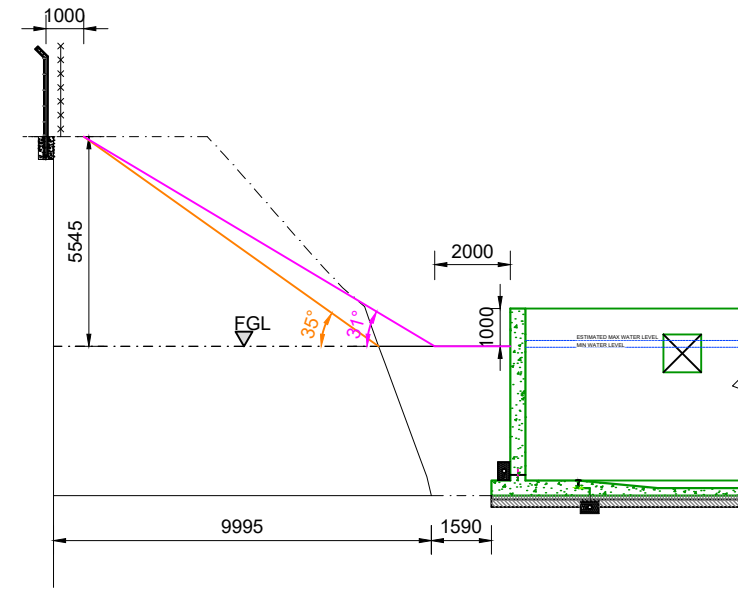

SECTION C-C
SCALE 1:200

LEGEND

CURRENT EMBANKMENT PROFILE

PROPOSED CONSTRUCTION EMBANKMENT PROFILE

PROPOSED FINAL EMBANKMENT PROFILE

---x---x---x---x---

EXISTING FENCE

DRAWING APPROVAL

AMENDMENTS

REVISION

00

PHASE

CONSTRUCTION

CLIENT

Mossel Bay
MUNICIPALITY

PROJECT

CAPACITY INCREASE OF
PINNACLE POINT WWTW

DRAWING TITLE

PROPOSED REACTOR
EMBANKMENT SECTIONS

wec

CONSULT

CONSULTING ENGINEERS & PROJECT MANAGERS

UNIT 24, GEWERPARK
ROKEWOOD ROAD
STELLENBOSCH
7600

PO BOX 12861
DIE BOORD
7613
TEL: 021 896 6895
EMAIL: STELLENBOSCH@WEC-CONSULT.CO.ZA

DESIGNED BY

FH

DRAWN BY

EL

DESIGNED CHECKED

ER

DRAWING CHECKED

FH

APPROVED BY

FD HARRIS - P/Tech ENG - 2021300946

DATE

CONTRACT NO.
TDR383/2022/2023

FILE NO.
21-MOS-021/DRW/CONSTRUCTION

SCALE
AS SHOWN (A3)

DATE
MARCH 2024

DRAWING NO.
21-MOS-021/SUR103/00