



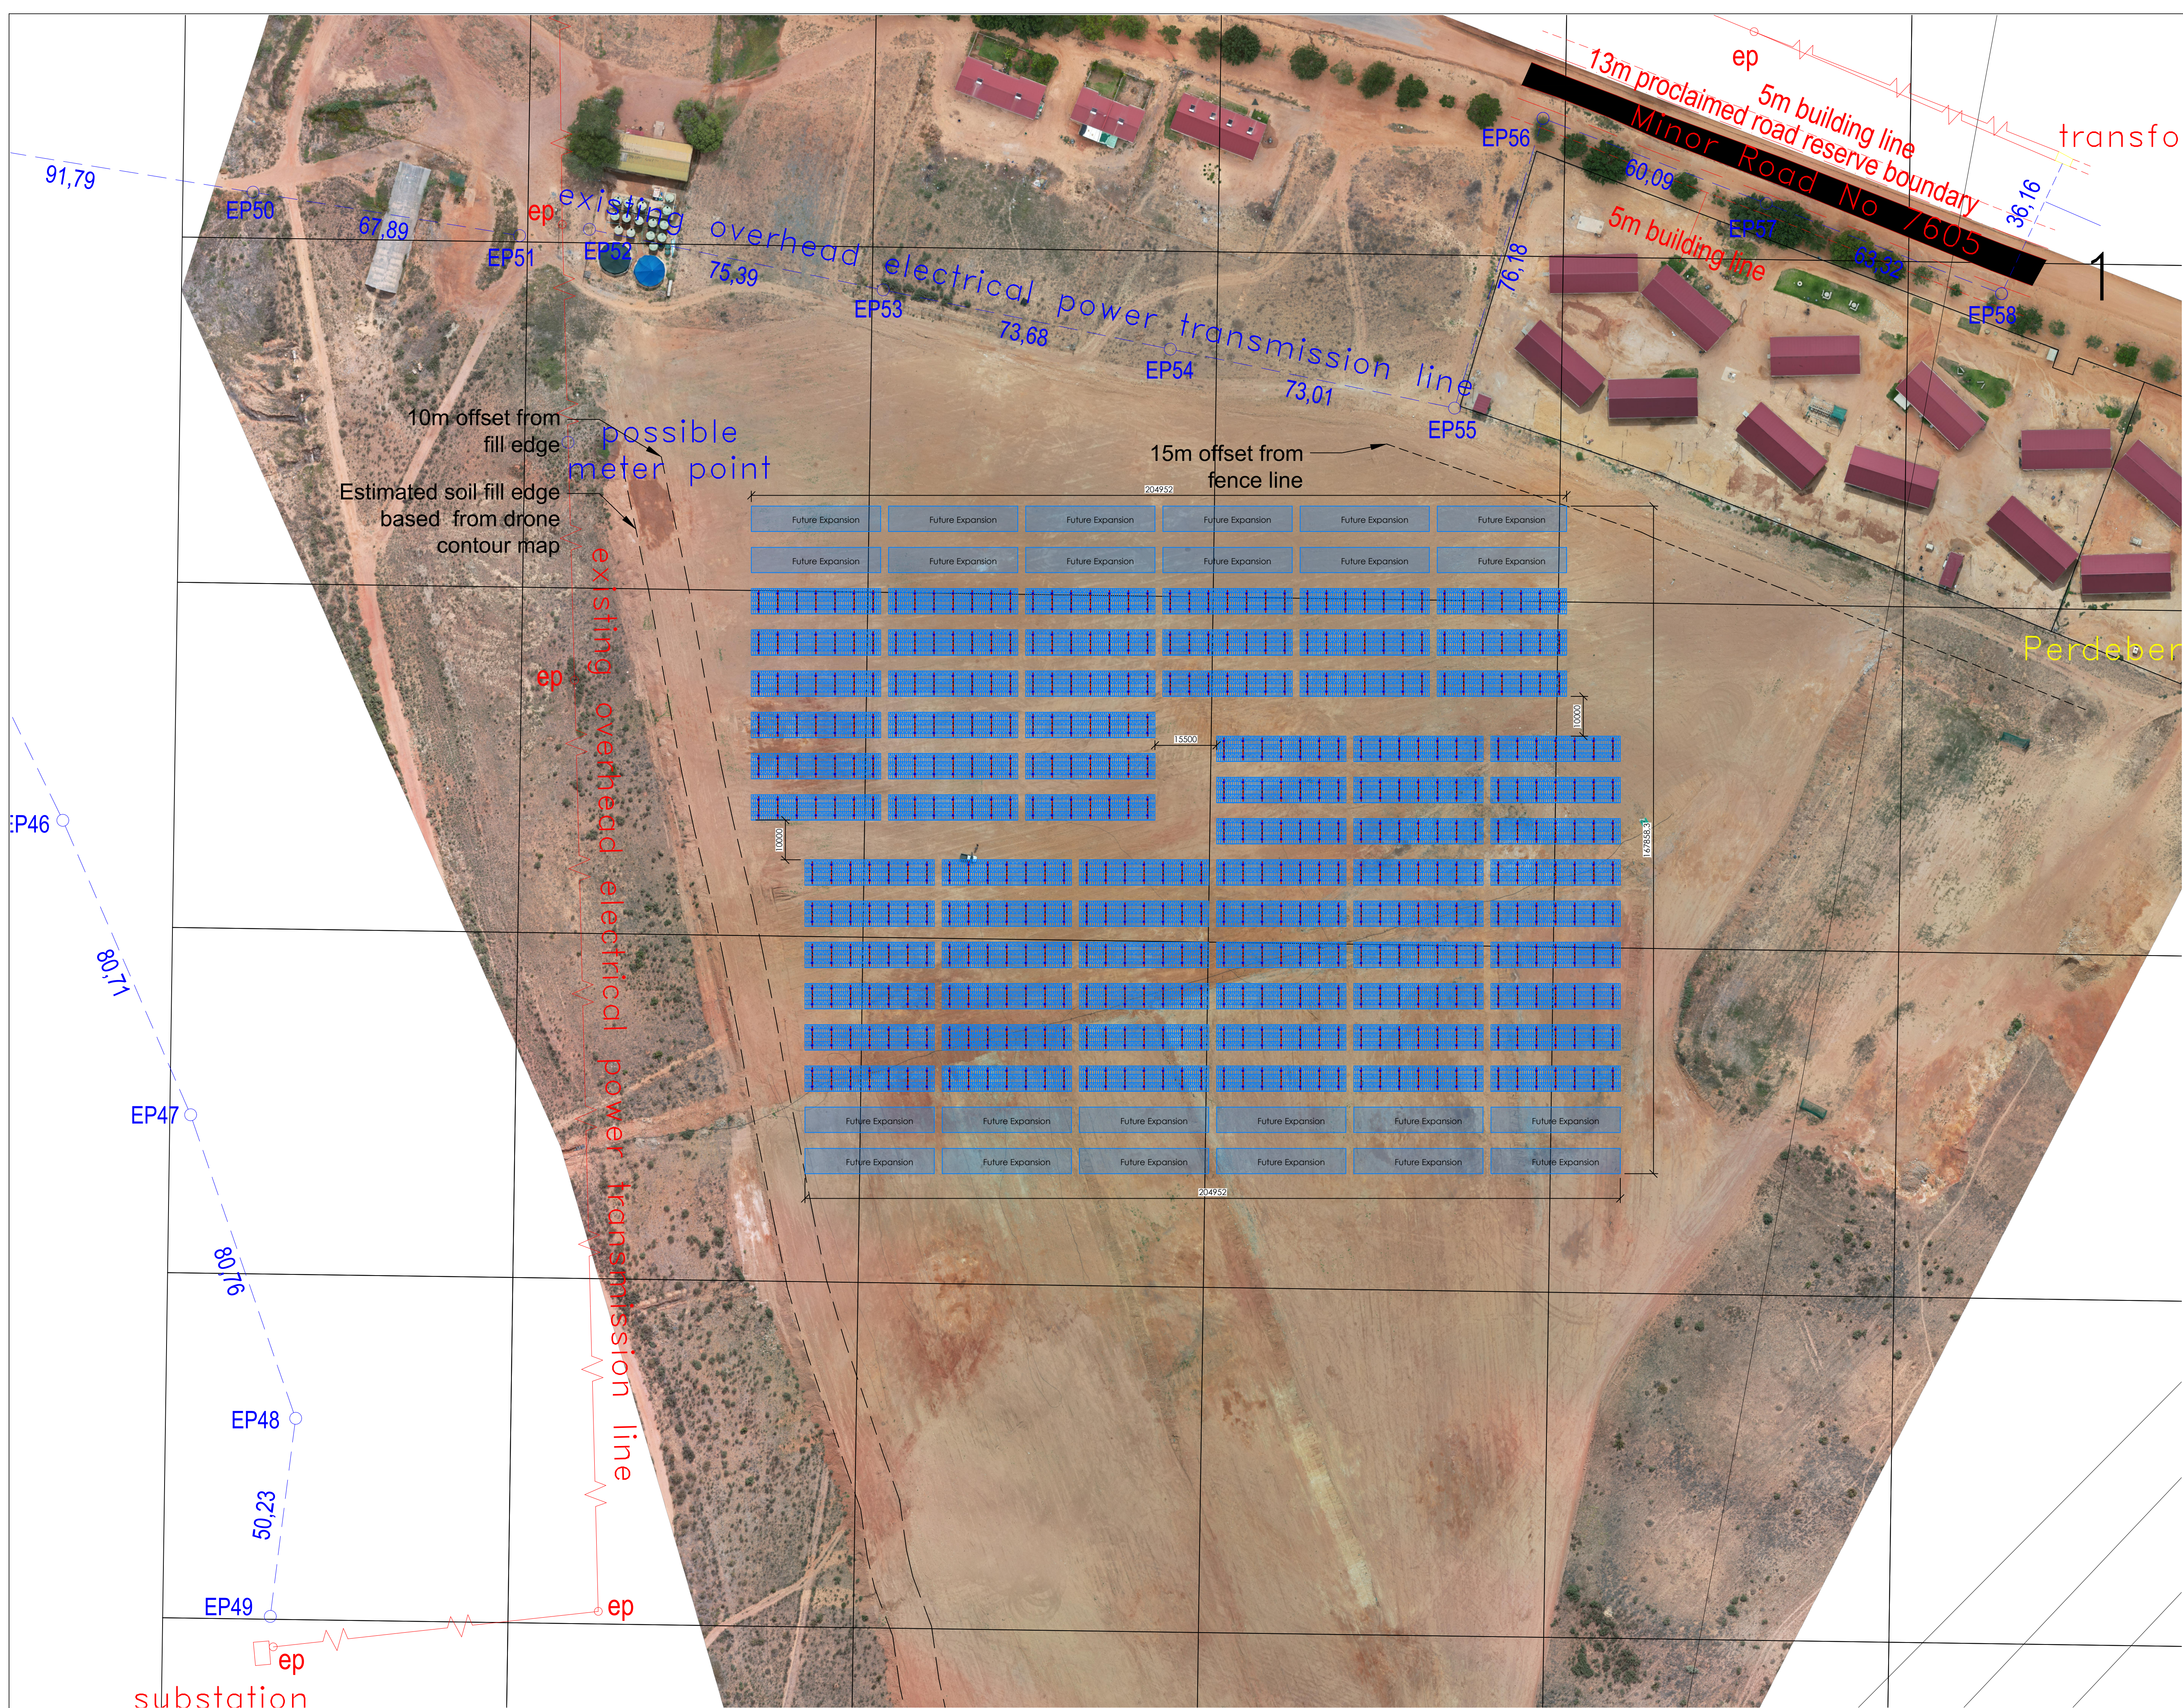

NOTES: - Starting position of first foundations to be determined and confirmed on site. - Levels and fall of site to be confirmed and adjustments made accordingly.	
Table Details	
Solar Module	JA Solar JAM78S10 455/MR
Module Capacity	455Wp
Total Modules	6912
Module Dimensions	2108mmX996mmX40mm
Module orientation	Portrait
Table angle	15°
Clearance Height	600mm
Founding Method	Drilling and concrete
Client approval	
Client	Le Roux Group
Date	
Name	
Designation	
Signature	

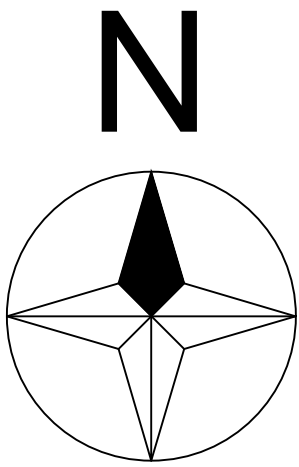

CARACAL ENGINEERING			
TITLE BROODKRAAL FIXED TILT GROUND MOUNT STRUCTURE TABLE LAYOUT			
CATEGORY Ground Mount		MATERIAL Steel S355JR Alu 6063T6	
COUNTRY South Africa		CITY/TOWN KwaZulu Natal	
PROJECT SIZE 3144.96 kWp		TOTAL MODULES 6912	
SIZE A1	DRAWING NO. CE-GRM-AS-11814-01A		
REVISIONS			
No.	Date	Drawn	Description
			
ISSUED FOR: Approval		PAGE: A of X	REVISION: 02
PR. ENG. APPROVAL			
Name			
Reg. no.			
Date			
Signature			

Table Layout
Scale 1:750