



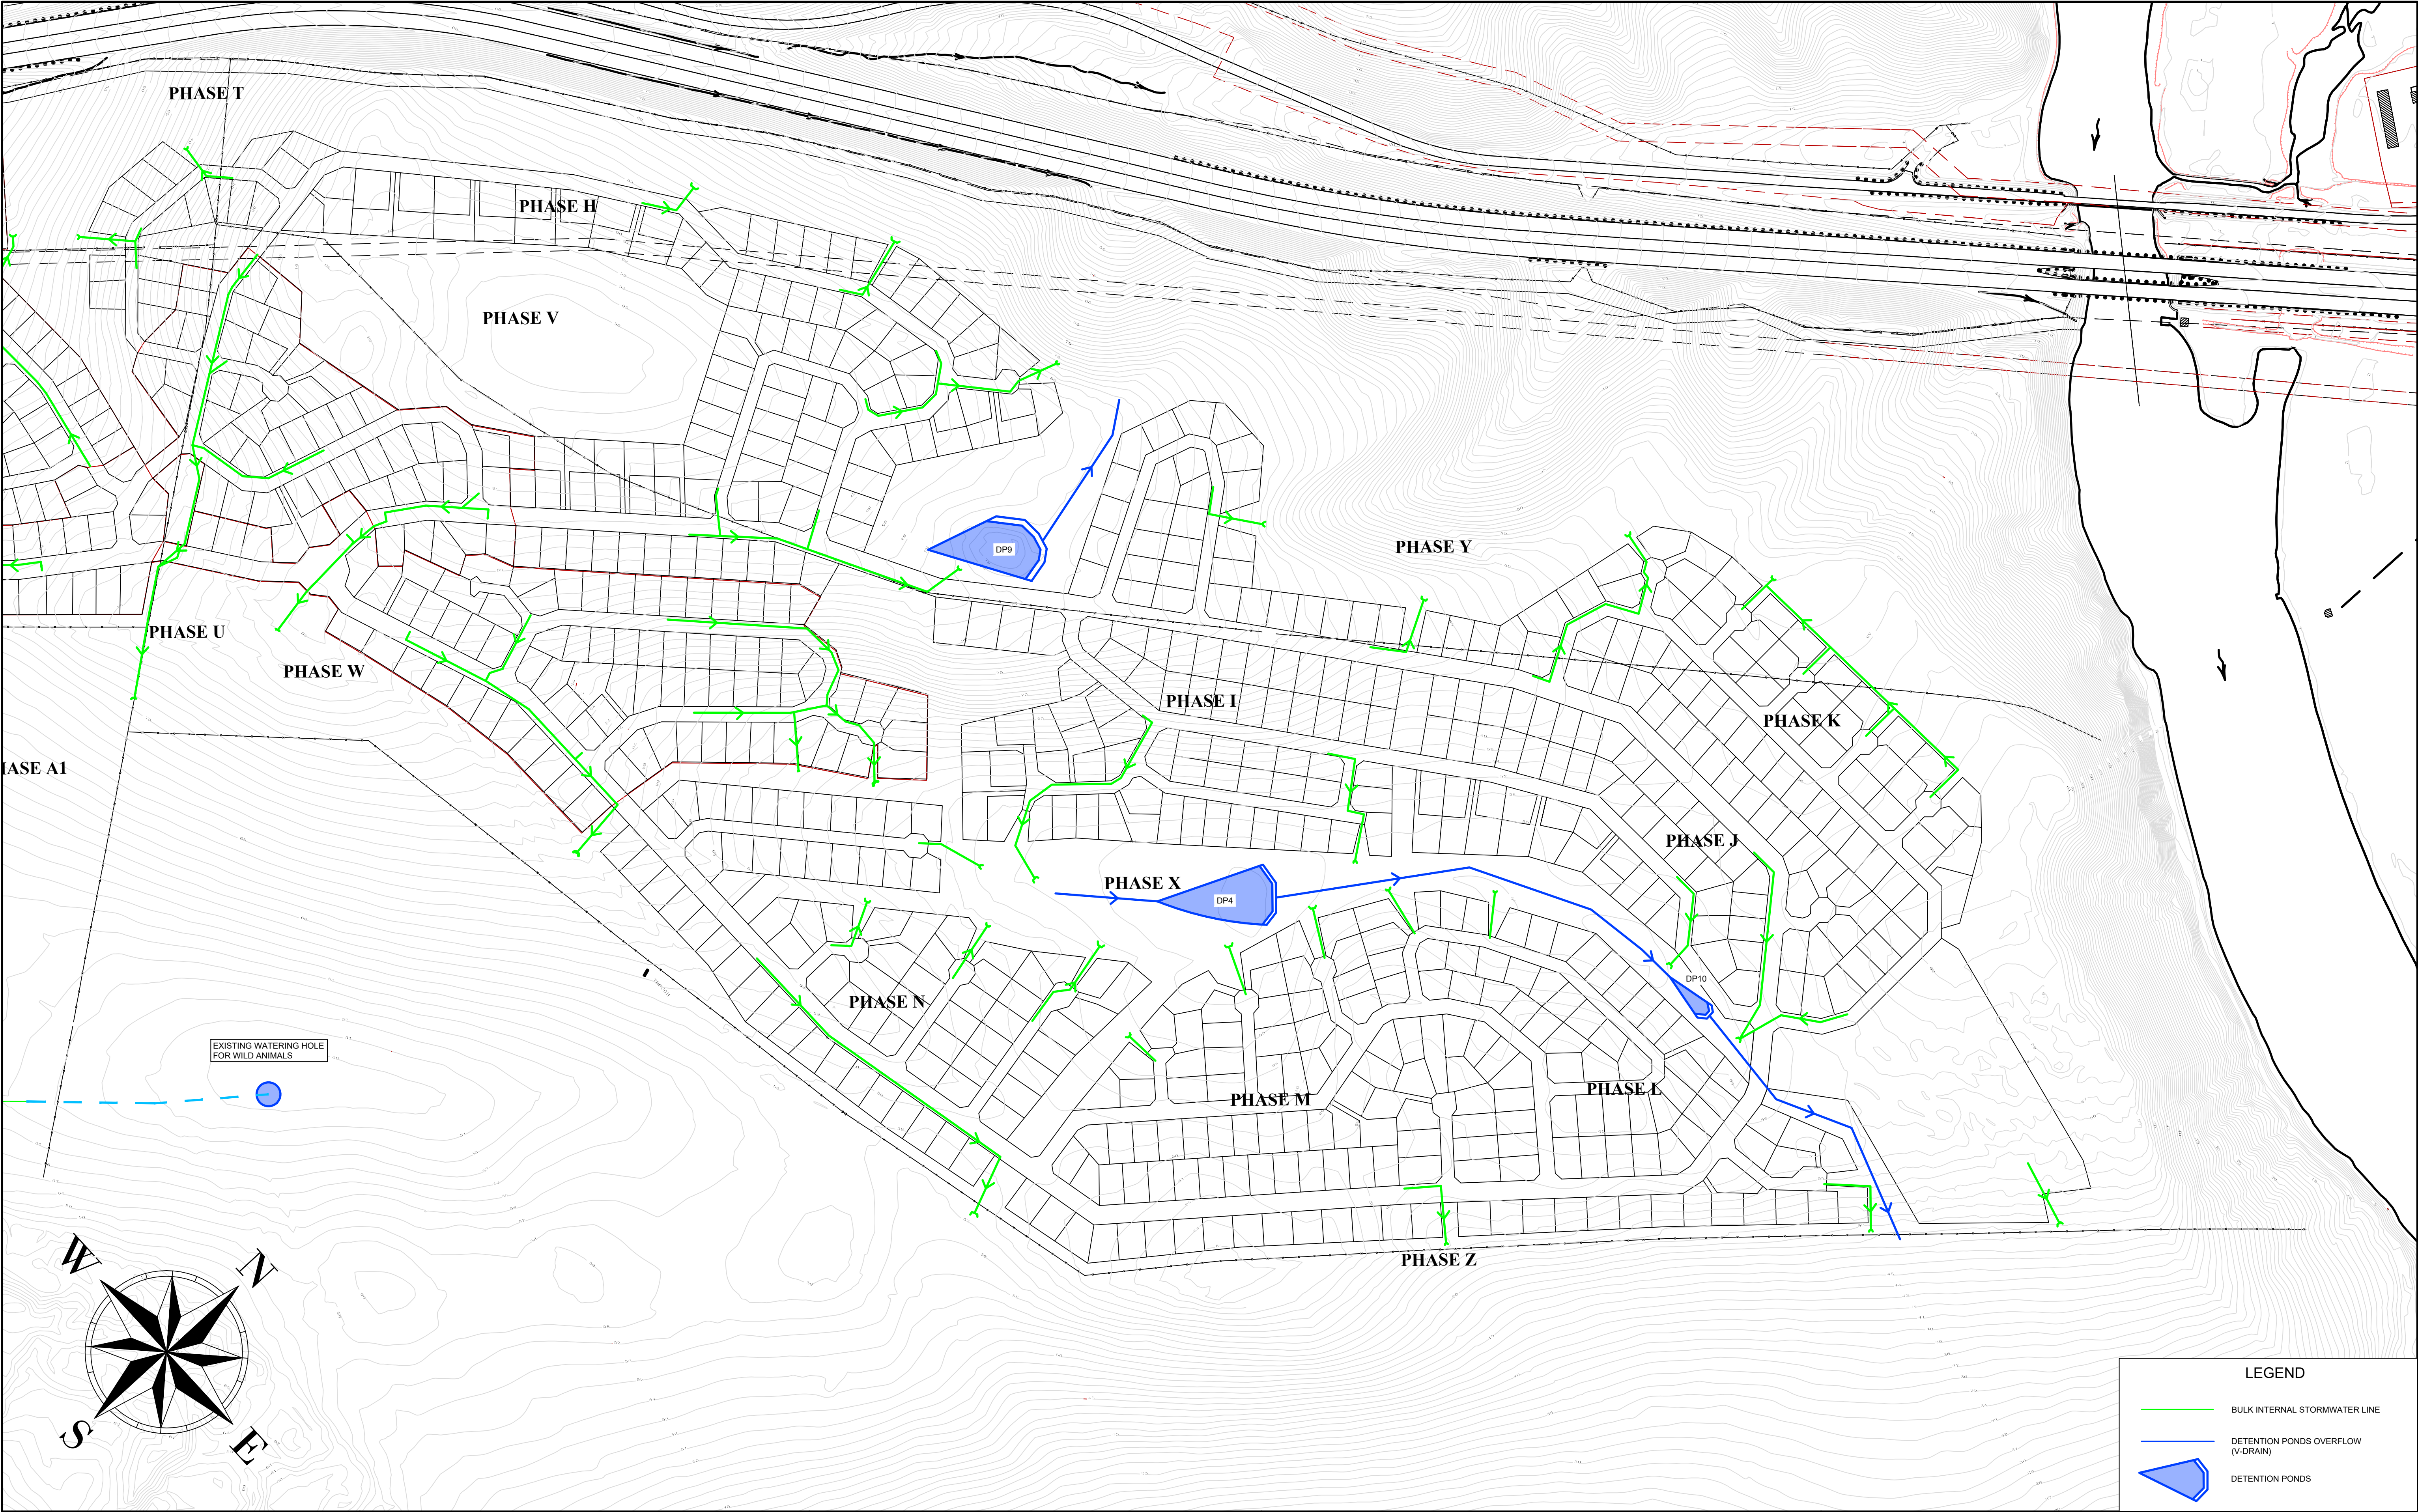

B	30/07/2024	UPDATED LAYOUT		MP	
A	23/08/2022	FOR INFORMATION		MP	
Rev.	Date	Description		Rev.	by

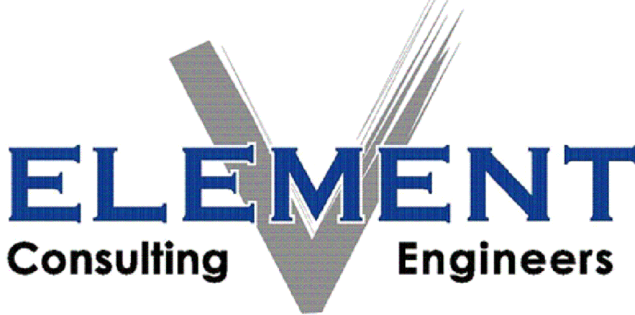

ELEMENT
Consulting Engineers
A FIFTH DIMENSION TO ENGINEERING

82 Victoria Street,
George, 6530
P O Box 9962,
George, 6529
Tel: +27 44 884 1138
Fax: +27 44 884 1185
E-Mail: info@eceng.co.za

Client/Employer



HARTLAND
Lifestyle Estate

Project

HARTLAND
PORTION 11 OF FARM VAALE VALLEY 219, MOSSEL BAY

Plan Description

BULK STORMWATER LAYOUT
PLAN B

	Name	Signature
Designed	HL	
Drawn	MP	
Checked	HL	
Approved	HL	
Pr. No.		

LEGEND

 BULK INTERNAL STORMWATER LINE

 DETENTION PONDS OVERFLOW (V-DRAIN)

 DETENTION PONDS

Scale

1:2500



ORIGINAL SIZE A1

Contract No.

13061

Drawing No.

13061/C/BULK/SW1

Revision

B

COPYRIGHT IS VESTED IN ELEMENT CONSULTING ENGINEERS (PTY) LTD
IN TERMS OF THE COPYRIGHT ACT (ACT 98 OF 1978).

P:202313061 - Hartland Landgoed (Hartlandus Landgoed) | JGD - Drawing:008 - Working Drawing:008 Bulk & Services | 13061 - Hartland Bulk Services - July 2024.dwg