



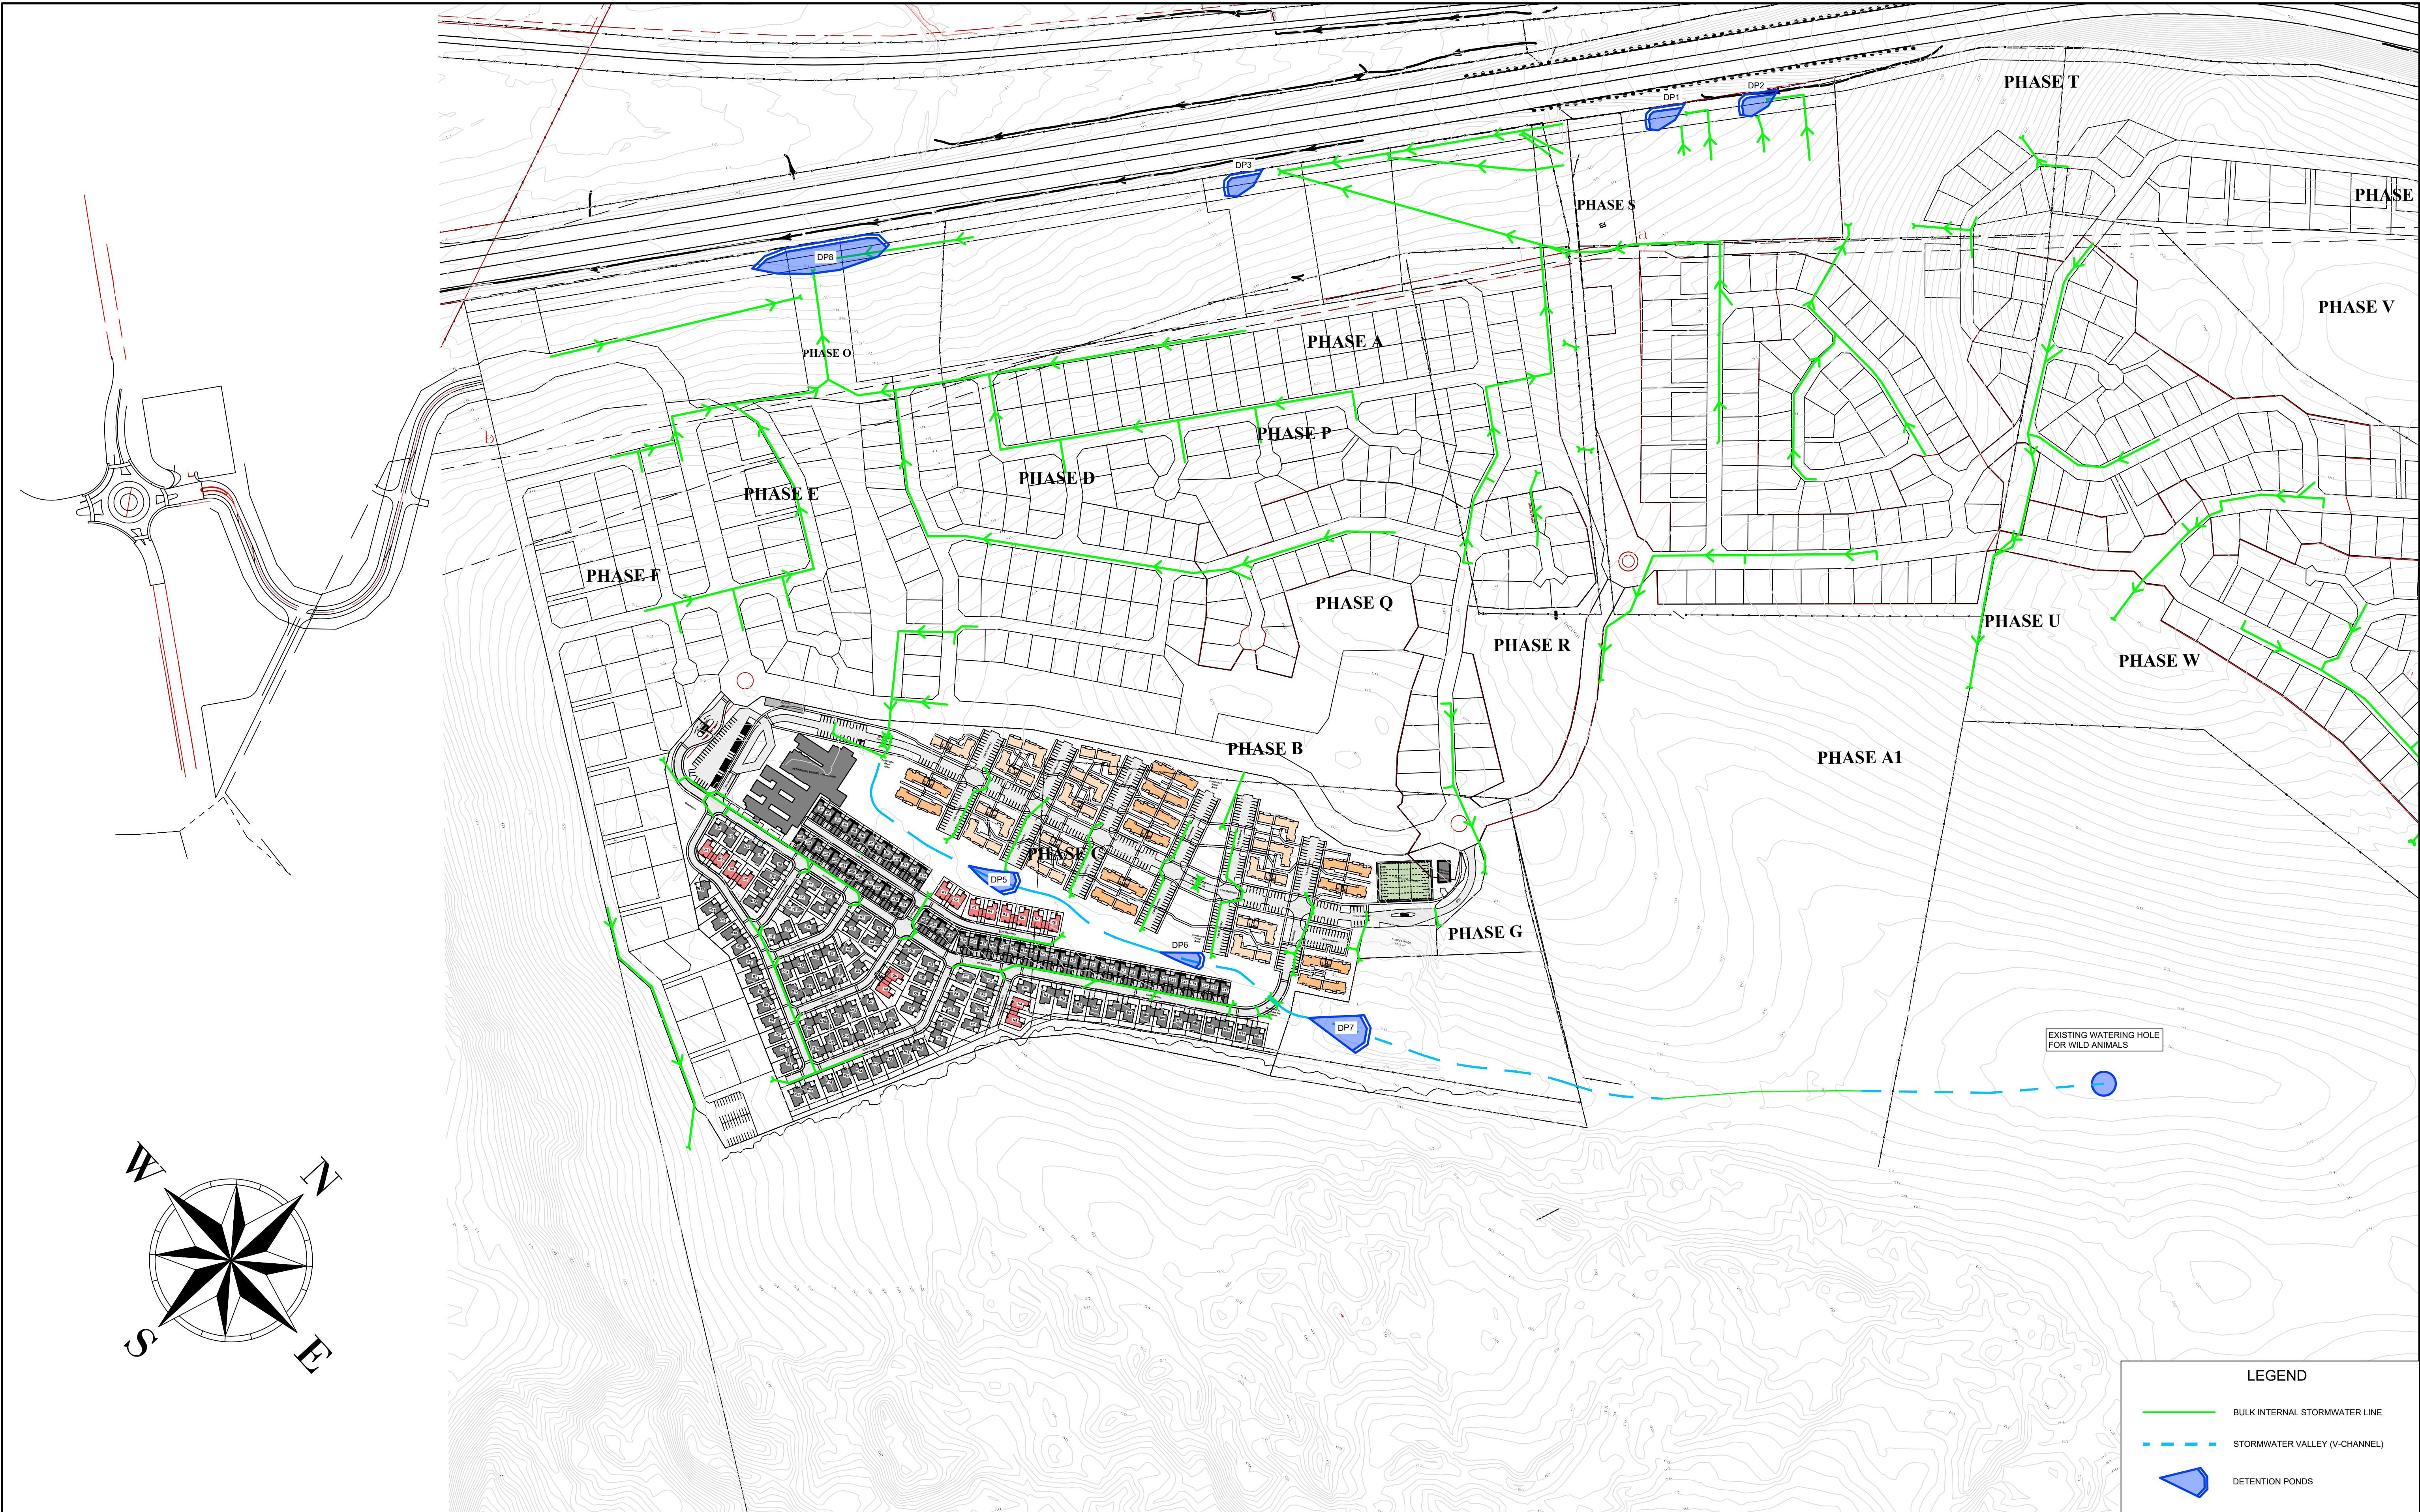

Rev.	Date	Description	Rev. by
C	30/07/2024	UPDATED RETIREMENT LIVING STORMWATER LAYOUT	MP
B	17/02/2023	ADDED RETIREMENT LIVING CADASTRAL LAYOUT	MP
A	23/08/2022	FOR INFORMATION	MP

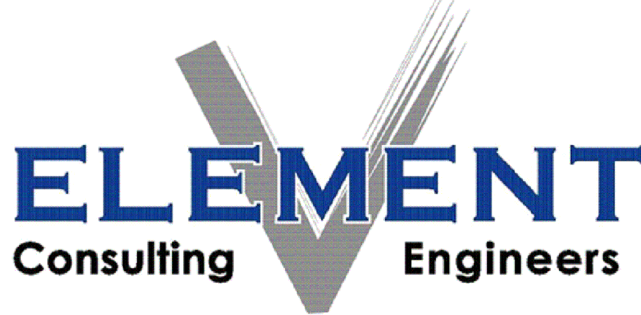

ELEMENT
Consulting Engineers
A FIFTH DIMENSION TO ENGINEERING

82 Victoria Street,
George, 6530
P O Box 9962,
George, 6529
Tel: +27 44 884 1138
Fax: +27 44 884 1185
E-Mail: info@eceng.co.za

Client/Employer



Project

HARTLAND
PORTION 11 OF FARM VAALE VALLEY 219, MOSSEL BAY

Plan Description

BULK STORMWATER LAYOUT
PLAN A

	Name	Signature
Designed	HL	
Drawn	MP	
Checked	HL	
Approved	HL	
Pr. No.		

LEGEND

- BULK INTERNAL STORMWATER LINE
- STORMWATER VALLEY (V-CHANNEL)
- DETENTION PONDS

Scale: 1:2500



ORIGINAL SIZE A1

Contract No. 13061

Drawing No. 13061/C/BULK/SW1

Revision C

COPYRIGHT IS VESTED IN ELEMENT CONSULTING ENGINEERS (PTY) LTD
IN TERMS OF THE COPYRIGHT ACT (ACT 98 OF 1978).

P:202313061 - Hartland Landgoed (Hartland Landgoed) Bulk Stormwater Services - July 2024.dwg