

is replaced with:

ANNEXURE 2: SITE DEVELOPMENT PLAN

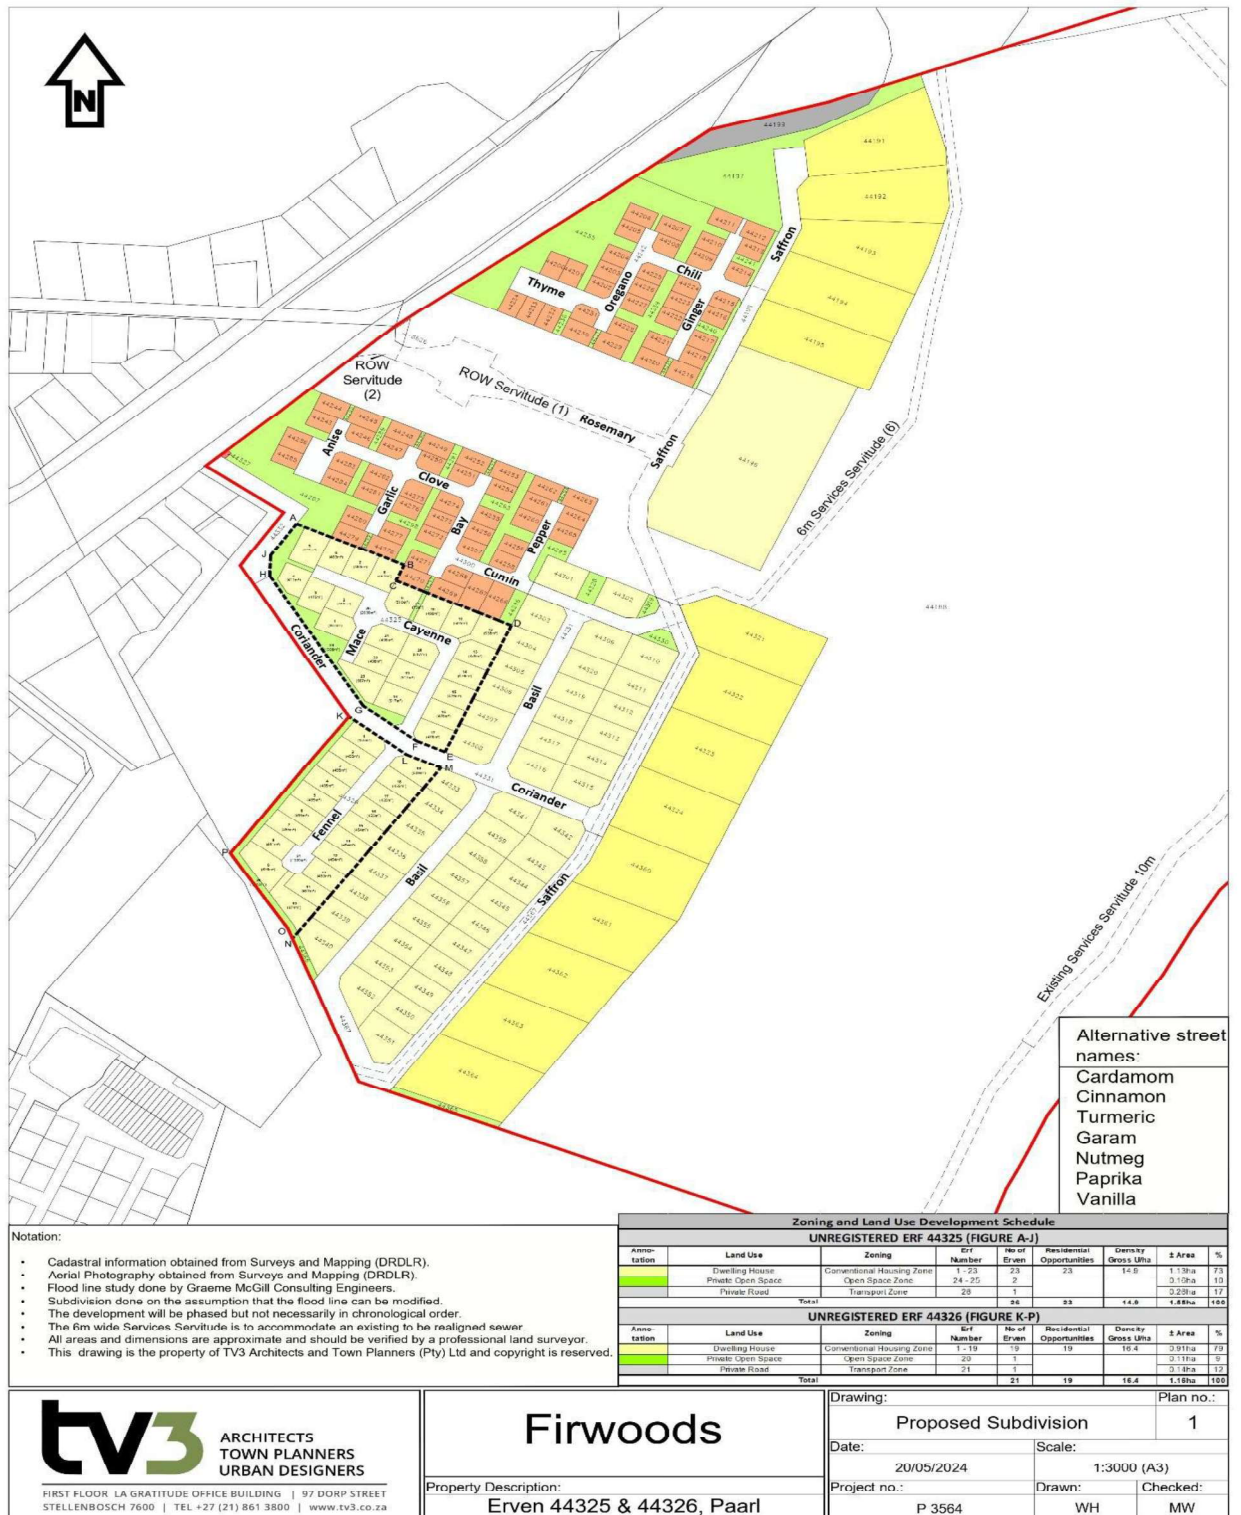


Figure 2: Site development plan for the proposed development.